


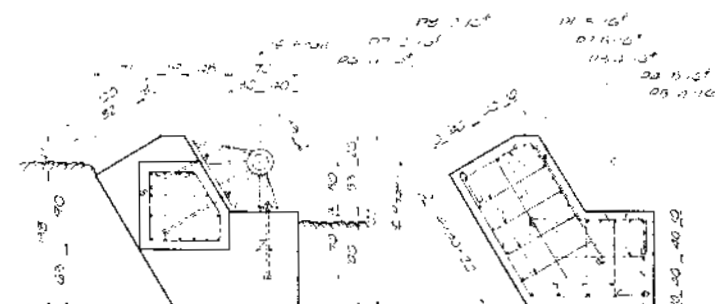


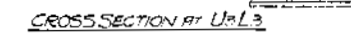

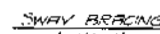


SECTION ALONG E BRIDGE

SECTION ALONG E TRUSS

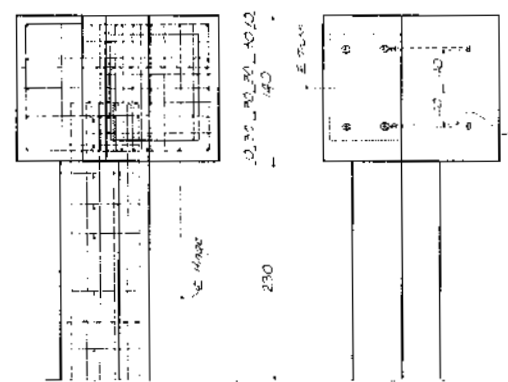


PLAN

DETAILS OF PIERS

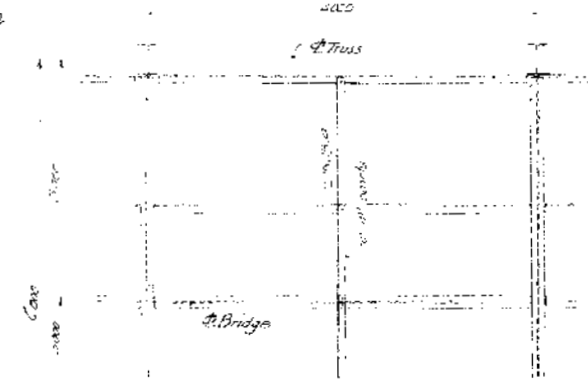



STRUT FOR STRINGERS
at top flange of stringers

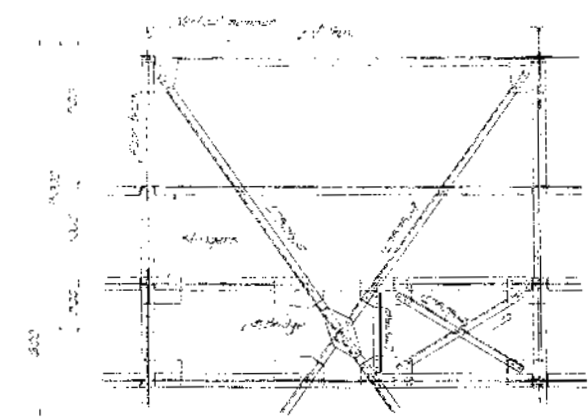


Thrust Frame for M1-M2 & MG M7
at bottom plane of stringers

縮尺
十五分
二十分

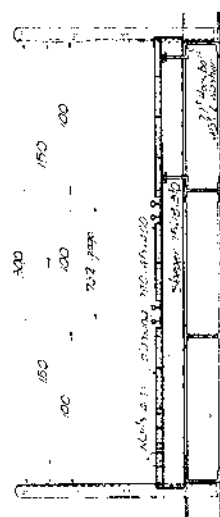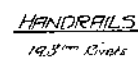

CROSS SECTION OF FLOOR

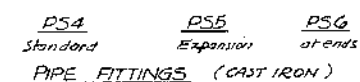

Page 1.3



Scale 1:15

23 sets required as shown








REQUIRED FOR PLATFORM.


Ranking	25.45.400	88	w/with bolts and washers
"	30.45.065	88	Chair
Windrail	14.9pg	44	complete details





PLATFORM


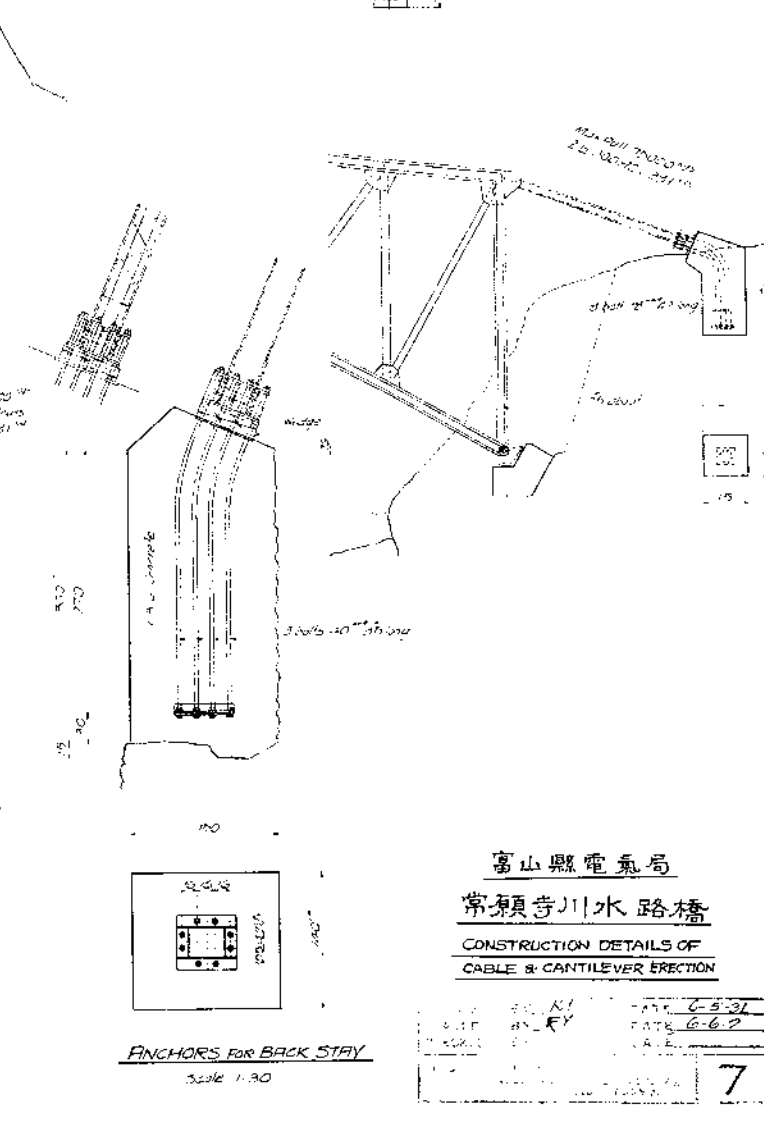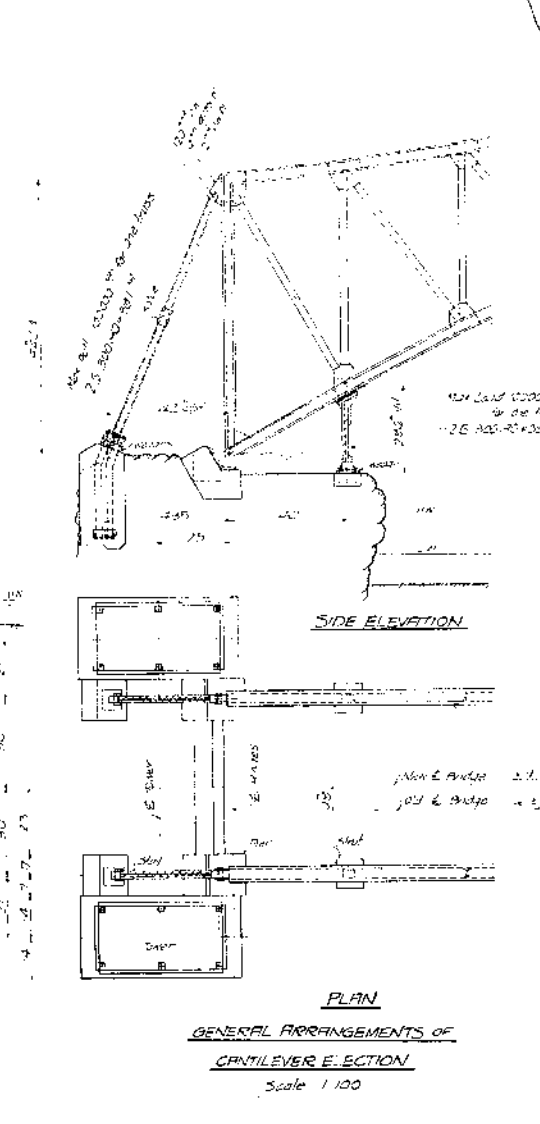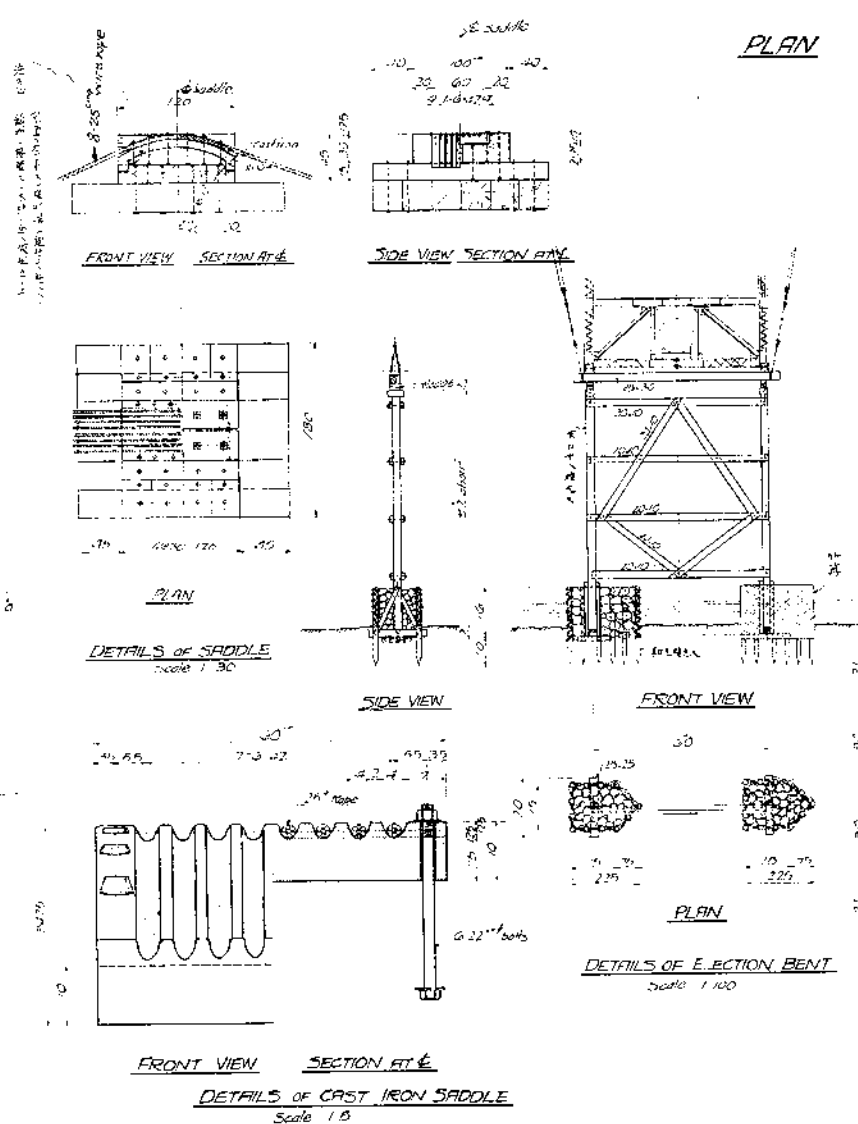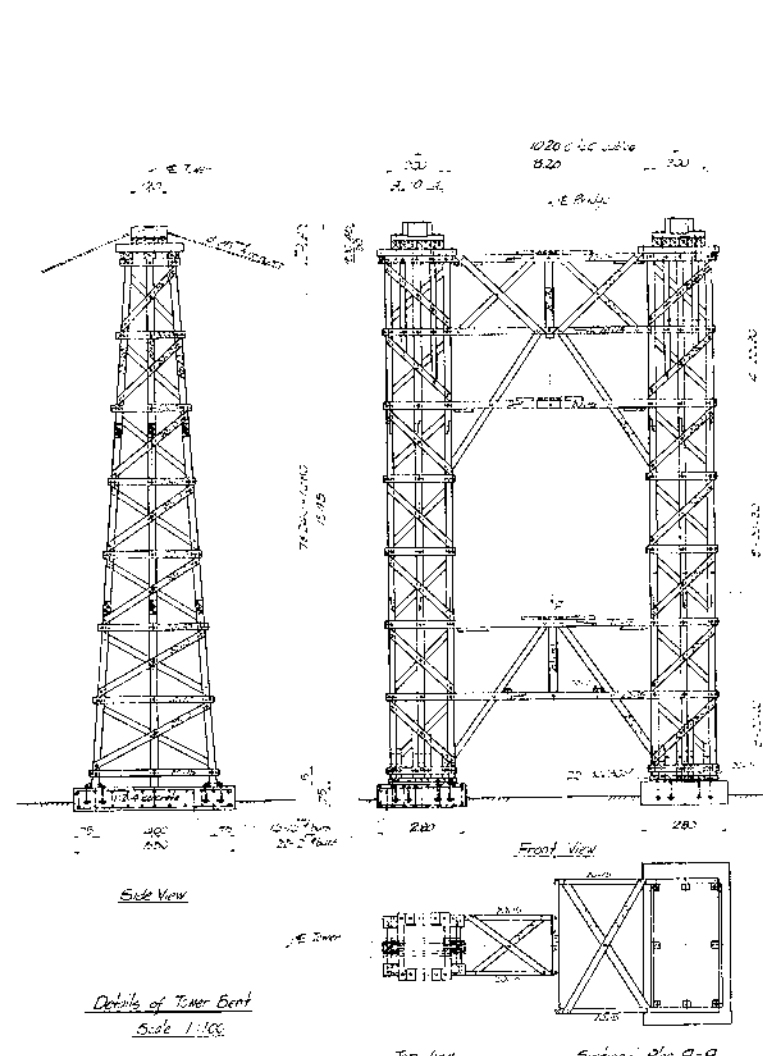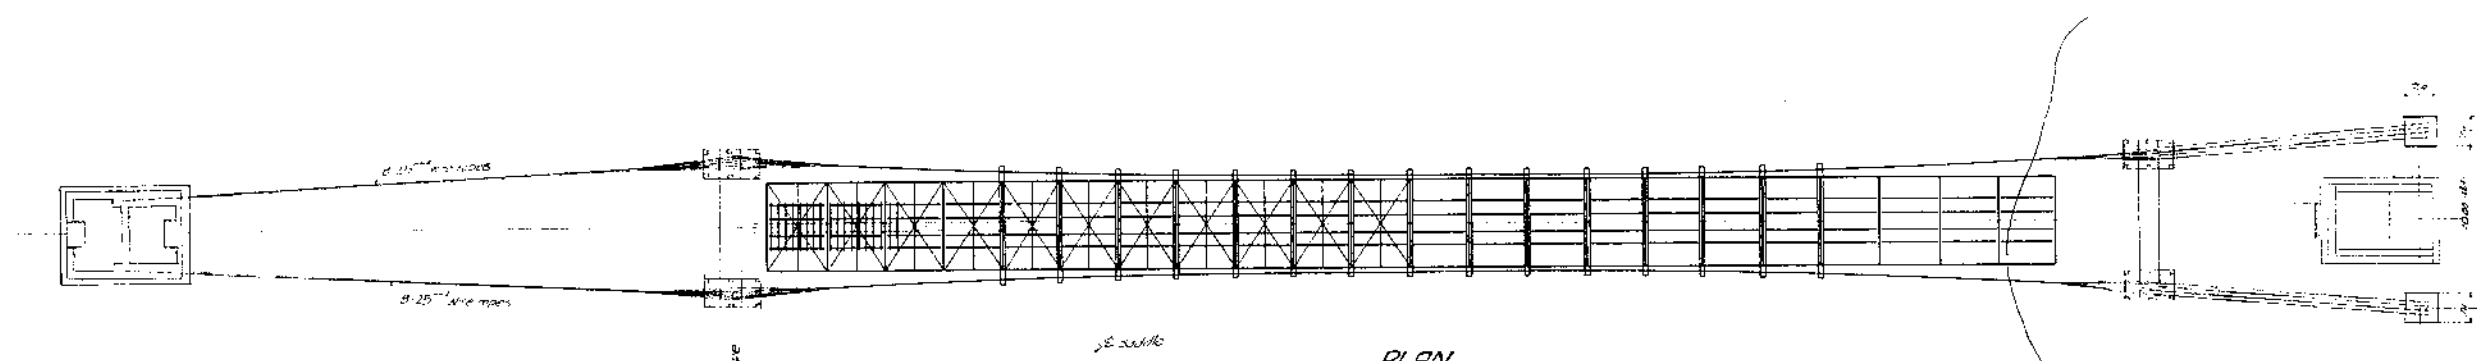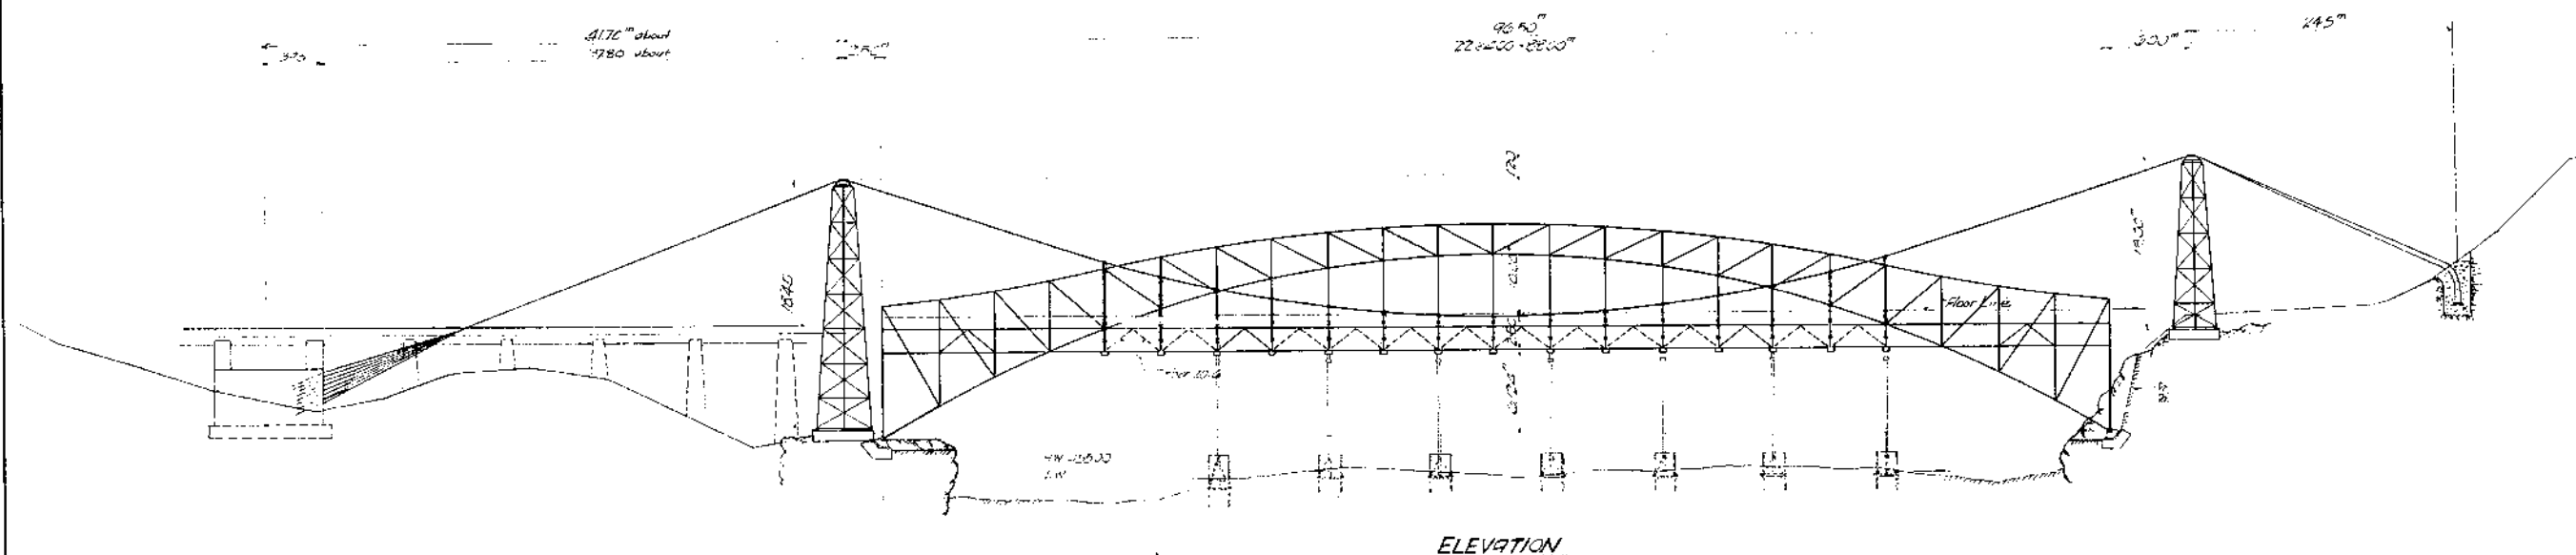

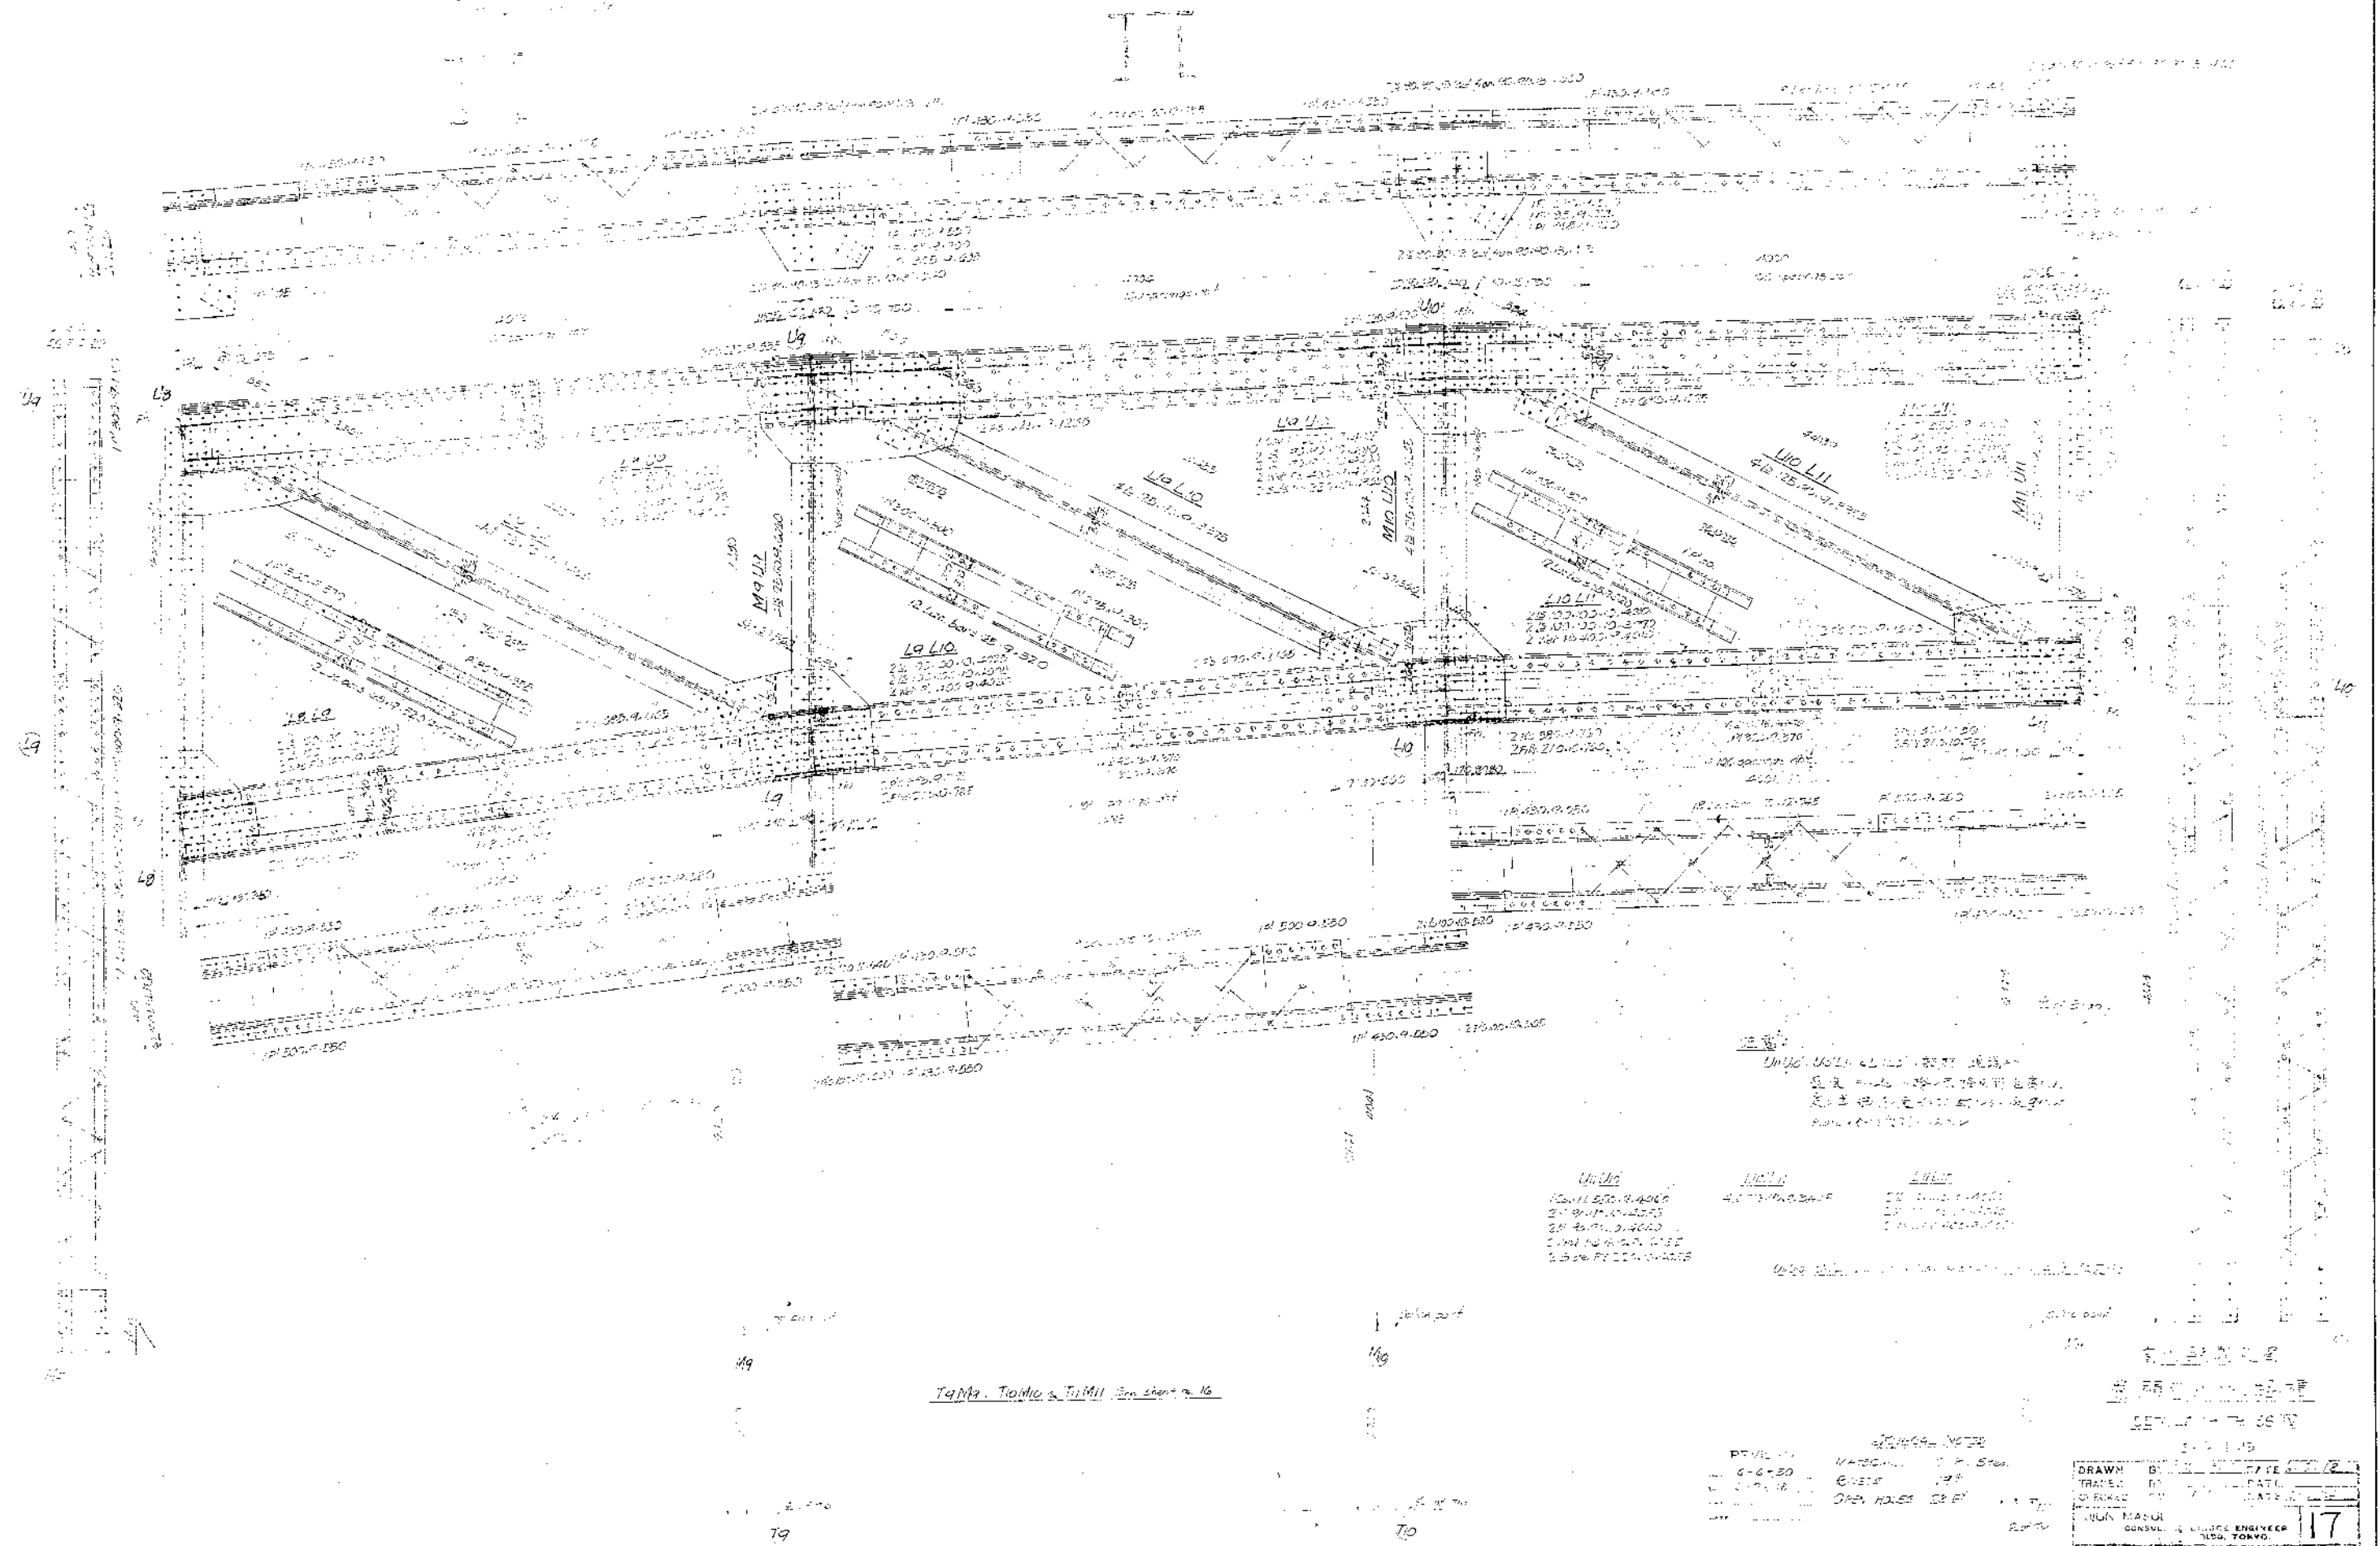

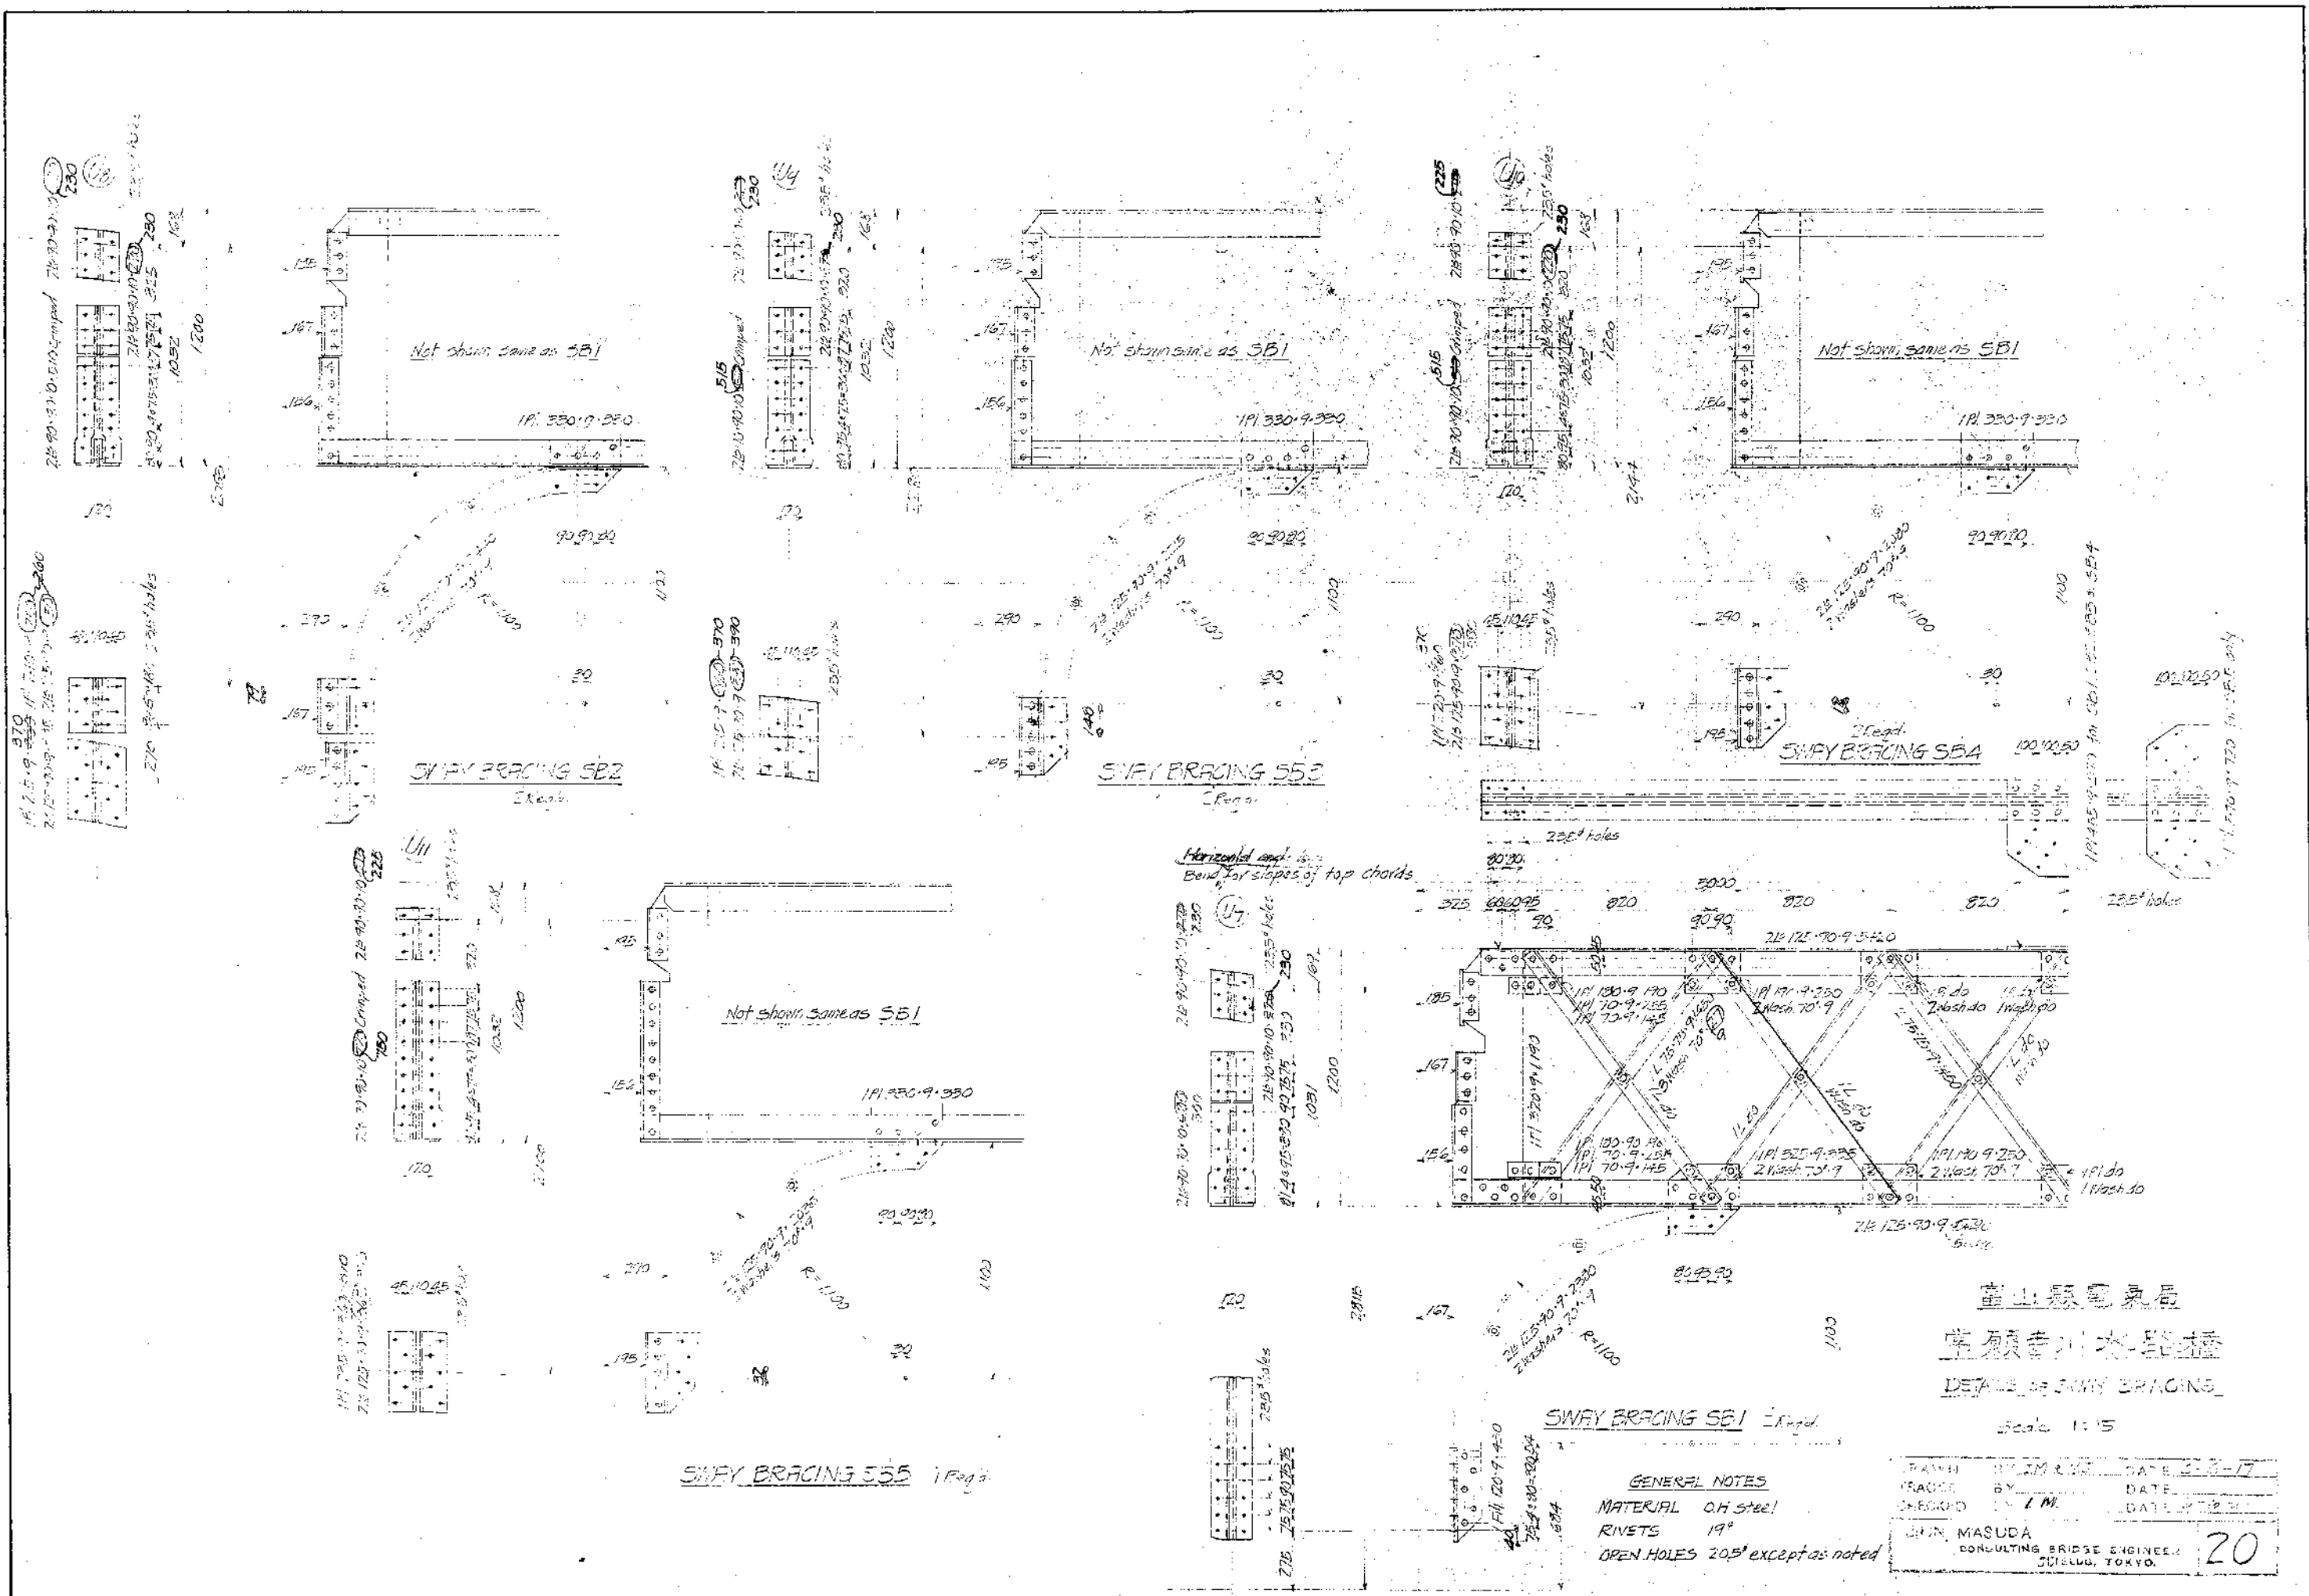

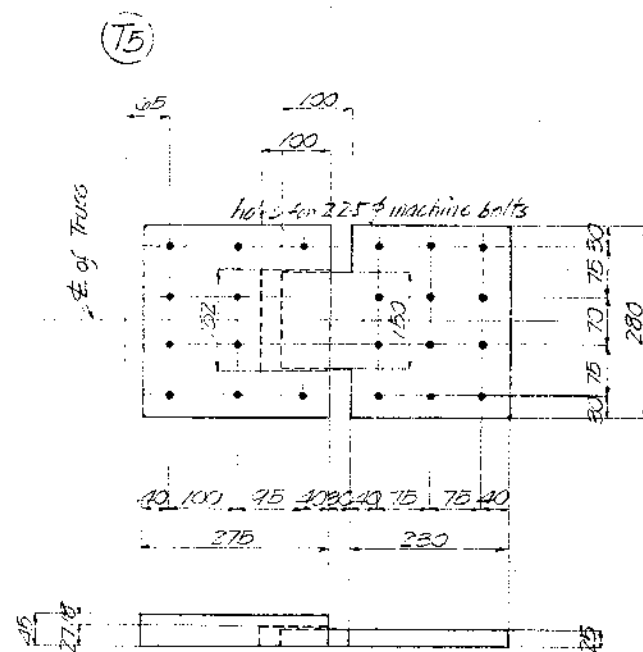

TIES

TE1R - 2 Required
TE1L - 2 "
TE2R - 2 "
TE2L - 2 "

DATE 6-6-30
BY 6-7-18
NAME _____
TITLE _____

MATERIAL . . . O. H. Steel
RIVETS . . . 194
OPEN HOLES 23.5% except
as noted.

DRAWN BY I.M. DATE 6-6-15
 TRACED BY M.K. DATE 6-6-16
 CHECKED BY I.M. DATE 6-6-24

 BLDG. TOKYO.

24